


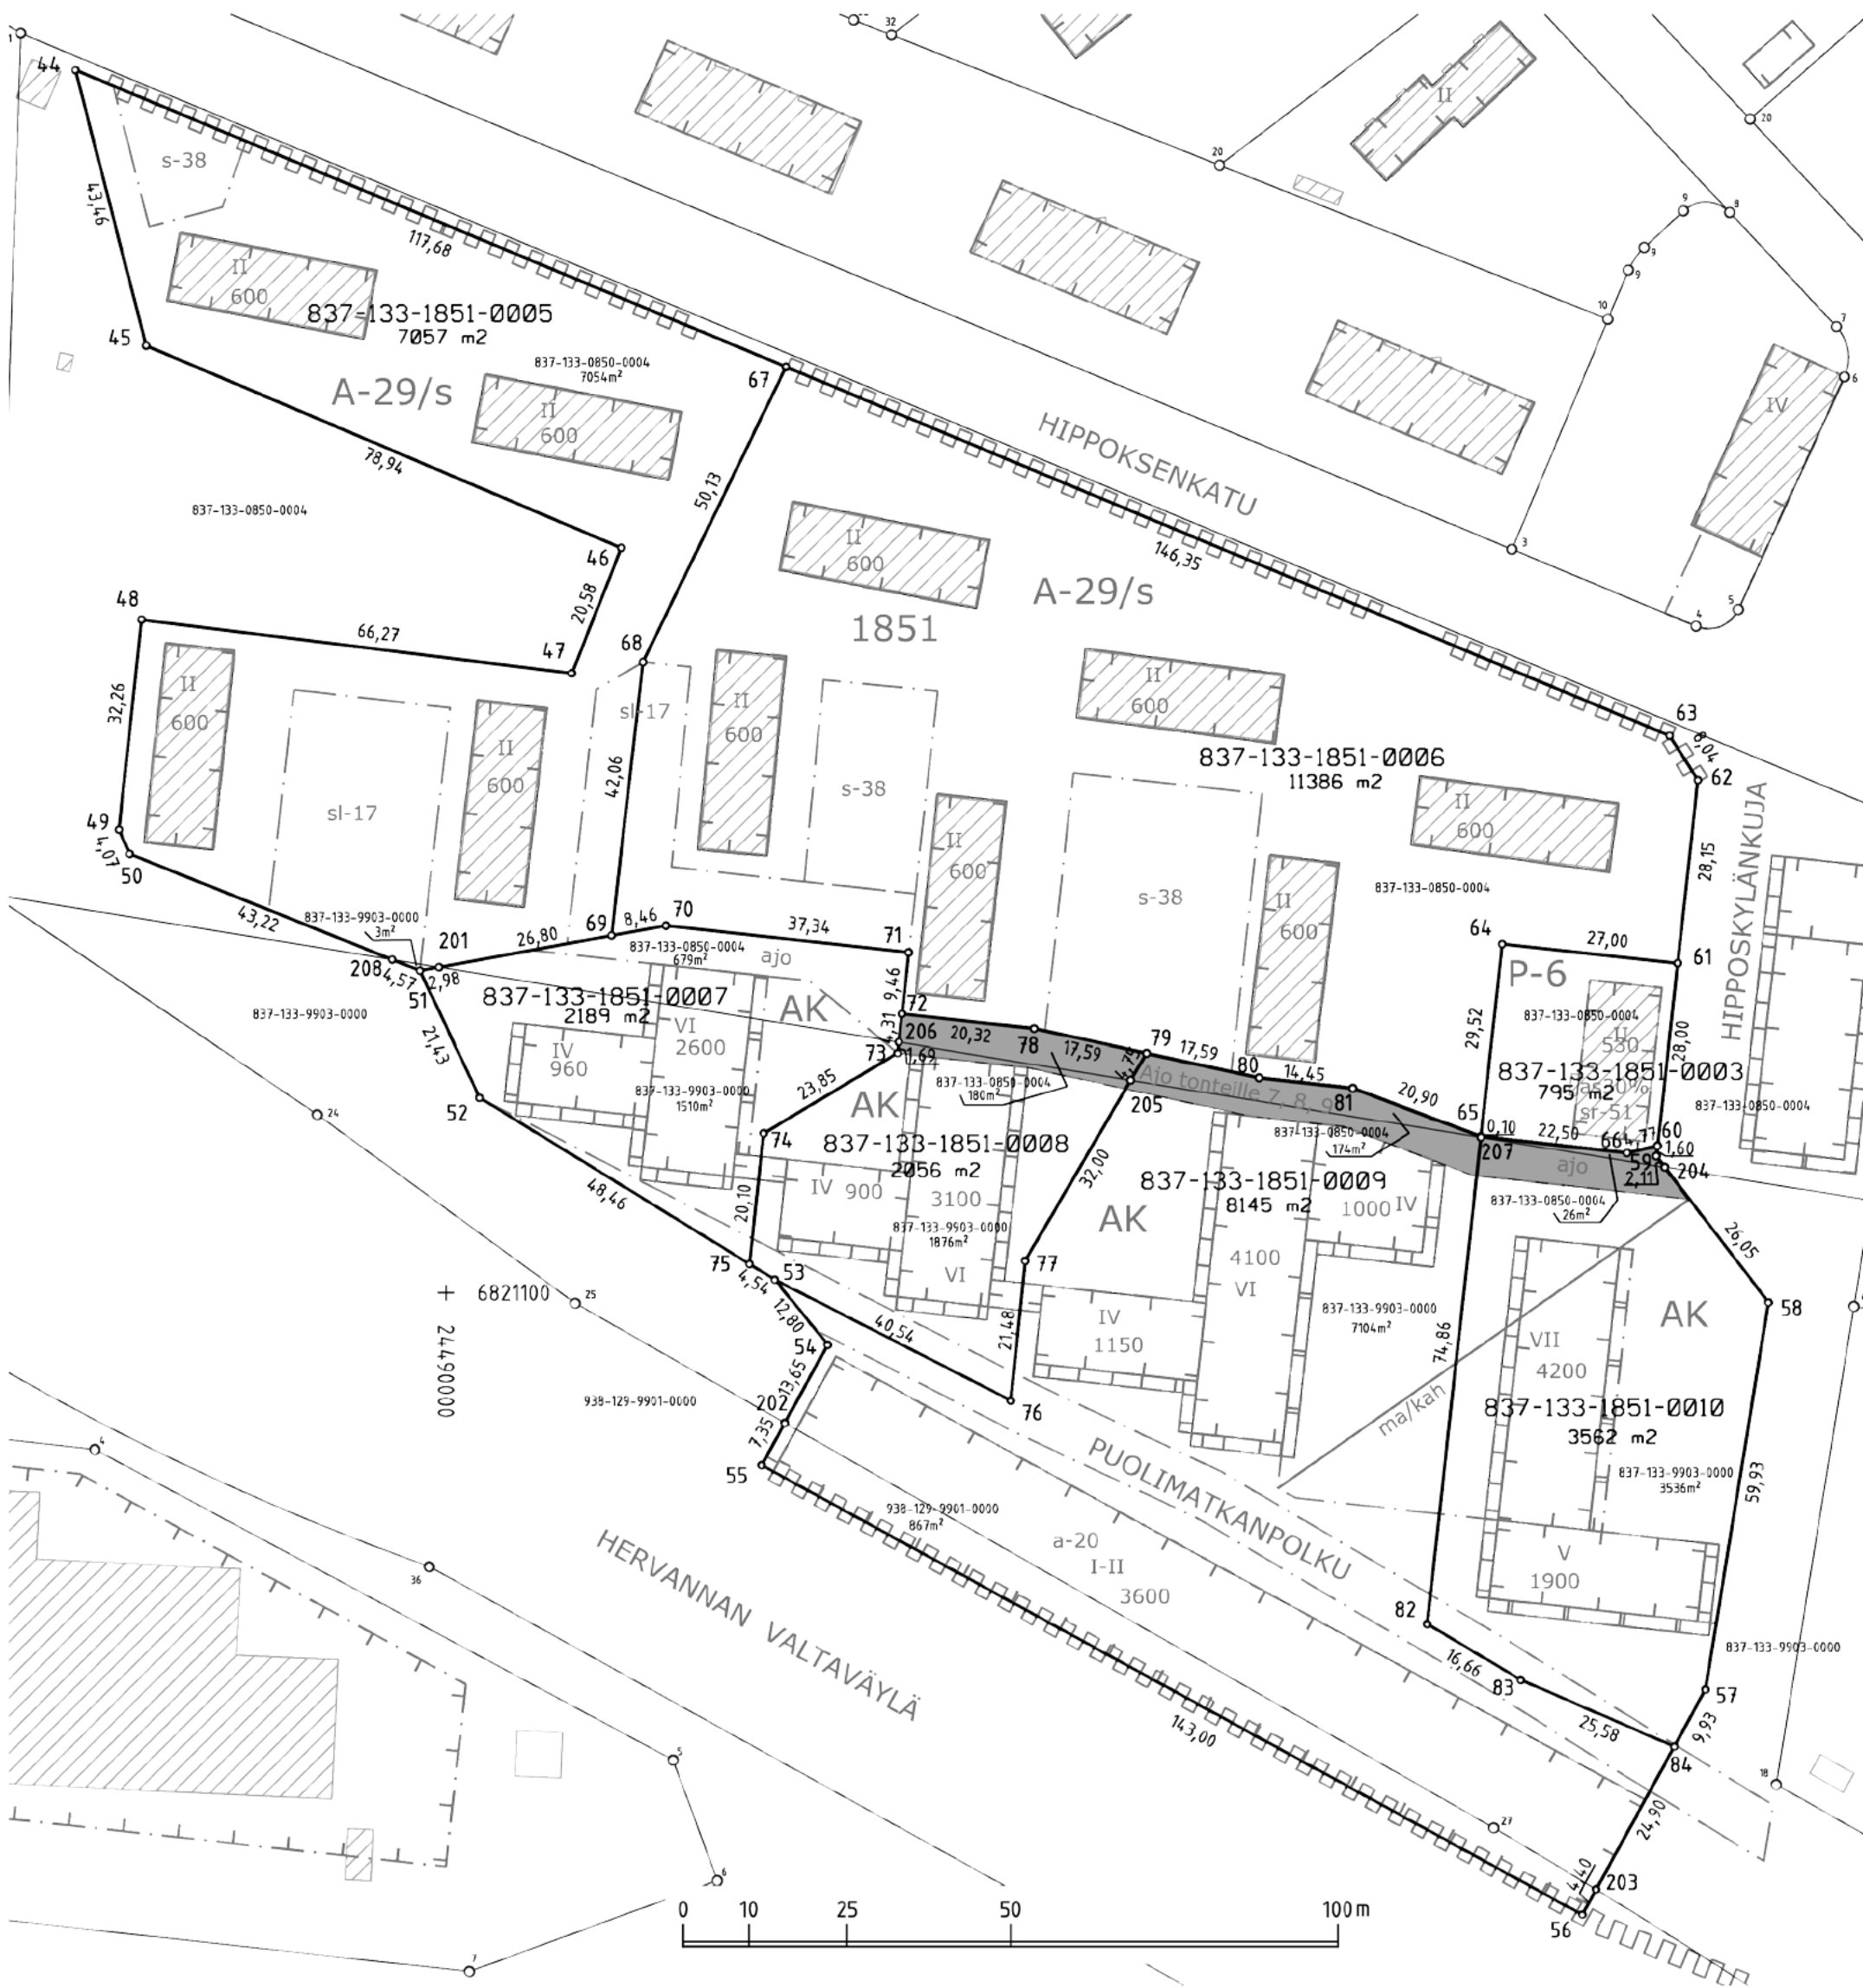

TONTTIEN MUODOSTUMINEN

Kiinteistötunnus	Yht m2	Osa m2	Muodostajayksikkö
837-133-1851-0003	795	795	837-133-0850-0004
837-133-1851-0005	7057	3	837-133-9903-0000
		7054	837-133-0850-0004
837-133-1851-0006	11386	11386	837-133-0850-0004
837-133-1851-0007	2189	679	837-133-0850-0004
		1510	837-133-9903-0000
837-133-1851-0008	2056	1876	837-133-9903-0000
		180	837-133-0850-0004
837-133-1851-0009	8145	174	837-133-0850-0004
		7104	837-133-9903-0000
		867	837-129-9901-0000
837-133-1851-0010	3562	3536	837-133-9903-0000
		26	837-133-0850-0004

KOORDINAATTILUETTELO
Koordinaatisto: EUREF-FIN (ETRS-GK24)

N:o	X	Y
44	6821286.774	24489943.368
45	6821244.678	24489954.164
46	6821213.757	24490026.797
47	6821194.616	24490019.237
48	6821202.804	24489953.474
49	6821170.728	24489950.047
50	6821166.991	24489951.668
51	6821149.176	24489996.011
52	6821129.785	24490005.125
53	6821102.000	24490050.257
54	6821092.077	24490058.341
55	6821073.658	24490048.255
56	6821004.982	24490173.685
57	6821039.385	24490192.522
58	6821098.535	24490202.144
59	6821120.900	24490185.033
60	6821122.488	24490185.208
61	6821150.320	24490188.275
62	6821178.303	24490191.359
63	6821185.075	24490187.023
64	6821153.247	24490161.434
65	6821123.902	24490158.200
66	6821121.401	24490180.560
67	6821241.445	24490051.969
68	6821196.323	24490030.122
69	6821154.536	24490025.307
70	6821156.059	24490033.633
71	6821151.969	24490070.748
72	6821142.563	24490069.712
73	6821136.600	24490069.054
74	6821124.357	24490048.590
75	6821104.381	24490046.389
76	6821083.521	24490086.344
77	6821104.893	24490088.534
78	6821140.337	24490089.909
79	6821136.607	24490107.100
80	6821132.876	24490124.291
81	6821131.294	24490138.651
82	6821049.394	24490149.989
83	6821040.852	24490164.287
84	6821030.676	24490187.754
201	6821149.712	24489998.942
202	6821080.109	24490051.787

Kartalla ei ole näytetty maanalaisia johtoja.

ERILLINEN TONTTIJAKO N:o 9366	TAMPERE, 837
Asemakaava N:o 8549 17.8.2020	K.osa Kissanmaa, 133
Muutetaan tonttijakoa N:o 4335 11.07.1977 ja N:o 2675 29.06.1965	Kortteli 1851
Pohjakartan hyväksyi ja tonttijaon laati 29.12.2021	Tulevat tontit: 837-133-1851-3 837-133-1851-5 837-133-1851-6 837-133-1851-7 837-133-1851-8 837-133-1851-9 837-133-1851-10
<i>Eino Jaskari</i> Eino Jaskari Kiinteistöinsinööri	
Maanmittausinsinööri hyväksynyt 31.12.2021 § 43	
Hanke N:o 210915	