

TOIMITUSKARTTA

Tampereen kaupungin kunnanosan
Niemenranta, 264
korttelin n:o 7922 tonteista n:ot
1,2,3,4,5,6,7,8,9,10,11,1,2,13,14,15,16,17,18,19,20,21,22 ja 23

Laatinut tontin lohkomisessa 31.10.2019

Toimitusinsinööri *Eino Jaskari*
Eino Jaskari

Tontit on merkitty kiinteistörekisteriin 15.11.2019.

- Kohdekiinteistöt
- 83726479220001
- 83726479220002
- 83726479220003
- 83726479220004
- 83726479220005
- 83726479220006
- 83726479220007
- 83726479220008
- 83726479220009
- 83726479220010
- 83726479220011
- 83726479220012
- 83726479220013
- 83726479220014
- 83726479220015
- 83726479220016
- 83726479220017
- 83726479220018
- 83726479220019
- 83726479220020
- 83726479220021
- 83726479220022
- 83726479220023

TONTTIEN MUODOSTUMINEN

Kiinteistötunnus	Yht m2	Osa m2	Muodostajayksikkö
837-264-7922-1	1209	1209	837-263-2500-31
837-264-7922-2	1004	1004	837-263-2500-31
837-264-7922-3	973	973	837-263-2500-31-M502
837-264-7922-4	693	693	837-263-2500-31-M502
837-264-7922-5	705	705	837-263-2500-31-M502
837-264-7922-6	680	680	837-263-2500-31-M502
837-264-7922-7	987	987	837-263-2500-31-M502
837-264-7922-8	2286	2286	837-263-2500-31-M502
837-264-7922-9	1399	1399	837-263-2500-31-M502
837-264-7922-10	1432	1432	837-263-2500-31-M502
837-264-7922-11	54	54	837-263-2500-31
837-264-7922-12	566	566	837-263-2500-31-M205
837-264-7922-13	660	660	837-263-2500-31
837-264-7922-14	688	688	837-263-2500-31
837-264-7922-15	2876	2876	837-263-2500-31-M502
837-264-7922-16	699	699	837-263-2500-31-M502
837-264-7922-17	684	684	837-263-2500-31-M502
837-264-7922-18	1461	1461	837-263-2500-31-M502
837-264-7922-19	1857	1857	837-263-2500-31-M502
837-264-7922-20	1805	1805	837-263-2500-31-M502
837-264-7922-21	1718	1718	837-263-2500-31-M502
837-264-7922-22	1546	1546	837-263-2500-31-M510
837-264-7922-23	1722	1722	837-263-2500-31-M509

+ 1857
+ 1805
+ 1718
+ 1546
+ 1722
24484000


UUDET RASITTEET

- 837-2019-K49
Kulkuyhteysrasite; sen tunnus/oikeutetun tontin numero
- 837-2019-K50
Kulkuyhteysrasite; sen tunnus/oikeutetun tontin numero
- 837-2019-K51
Kulkuyhteysrasite; sen tunnus/oikeutetun tontin numero
- 837-2019-K52
Kulkuyhteysrasite; sen tunnus/oikeutetun tontin numero
- 837-2019-K53
Kulkuyhteysrasite; sen tunnus/oikeutetun tontin numero

RAJAPISTEIDEN JA RAJAMERKKIEN SELITYS

Mittausluokka: 1
Koordinaatisto: EUREF-FIN (ETRS-GK24)
Sijaintitarkkuus: RSK=0,10

N:o	X	Y	merkitsemistapa	toimenpide
1	6823857.393	24483890.011	Rakentmaton	Uusi
2	6823862.310	24483895.409	"	"
3	6823858.039	24483926.163	"	"
4	6823825.764	24483924.029	"	"
5	6823824.285	24483891.518	"	"
6	6823791.618	24483893.004	"	"
7	6823753.158	24483894.755	"	"
8	6823750.299	24483897.887	"	"
9	6823751.065	24483914.370	"	"
10	6823772.045	24483913.415	"	"
11	6823772.374	24483920.499	"	"
12	6823792.932	24483921.858	"	"
13	6823773.575	24483946.379	"	"
14	6823752.553	24483947.336	"	"
15	6823752.302	24483940.992	"	"
16	6823752.741	24483952.079	"	"
17	6823752.679	24483963.164	"	"
18	6823752.319	24483970.284	"	"
19	6823752.118	24483974.246	"	"
20	6823782.852	24483972.303	"	"
21	6823784.171	24483952.346	"	"
22	6823773.821	24483951.662	"	"
23	6823818.097	24483954.589	"	"
24	6823832.227	24483955.524	"	"
25	6823833.085	24483942.552	"	"
26	6823855.556	24483944.038	"	"
27	6823851.005	24483976.809	"	"
28	6823816.778	24483974.546	"	"
29	6823849.005	24483991.208	"	"
30	6823766.390	24483985.746	"	"
31	6823766.852	24483978.761	"	"
32	6823765.094	24483979.458	"	"
33	6823763.031	24483980.889	"	"
34	6823761.604	24483982.954	"	"
35	6823760.994	24483985.389	"	"
36	6823761.278	24483987.883	"	"
37	6823762.421	24483990.119	"	"
38	6823764.277	24483991.809	"	"
39	6823765.928	24483992.731	"	"
40	6823751.423	24483984.756	"	"
41	6823750.433	24483999.724	"	"
42	6823778.672	24484001.591	"	"
43	6823811.600	24484003.768	"	"
44	6823846.936	24484006.104	"	"
45	6823846.637	24484008.257	"	"
46	6823848.765	24484015.565	"	"
47	6823837.908	24484025.551	"	"
48	6823810.280	24484023.724	"	"
49	6823777.352	24484021.547	"	"
50	6823766.576	24484020.835	"	"
51	6823749.114	24484019.680	"	"
52	6823748.088	24484035.196	"	"
53	6823750.184	24484049.638	"	"
54	6823753.178	24484055.523	"	"
55	6823756.701	24484060.102	"	"
56	6823759.777	24484063.445	"	"
57	6823773.393	24484050.922	"	"
58	6823765.177	24484041.989	"	"
59	6823784.824	24484090.679	"	"
60	6823798.440	24484078.155	"	"
61	6823813.897	24484063.939	"	"
62	6823852.510	24484028.424	"	"
63	6823859.411	24484052.121	"	"
64	6823869.489	24484063.078	"	"
65	6823838.944	24484091.172	"	"
66	6823809.871	24484117.912	"	"
67	6823839.319	24484149.929	"	"
68	6823868.391	24484123.189	"	"
69	6823898.936	24484095.095	"	"
70	6823927.030	24484125.641	"	"
71	6823896.485	24484153.734	"	"
72	6823877.470	24484171.223	"	"
73	6823858.205	24484170.464	"	"

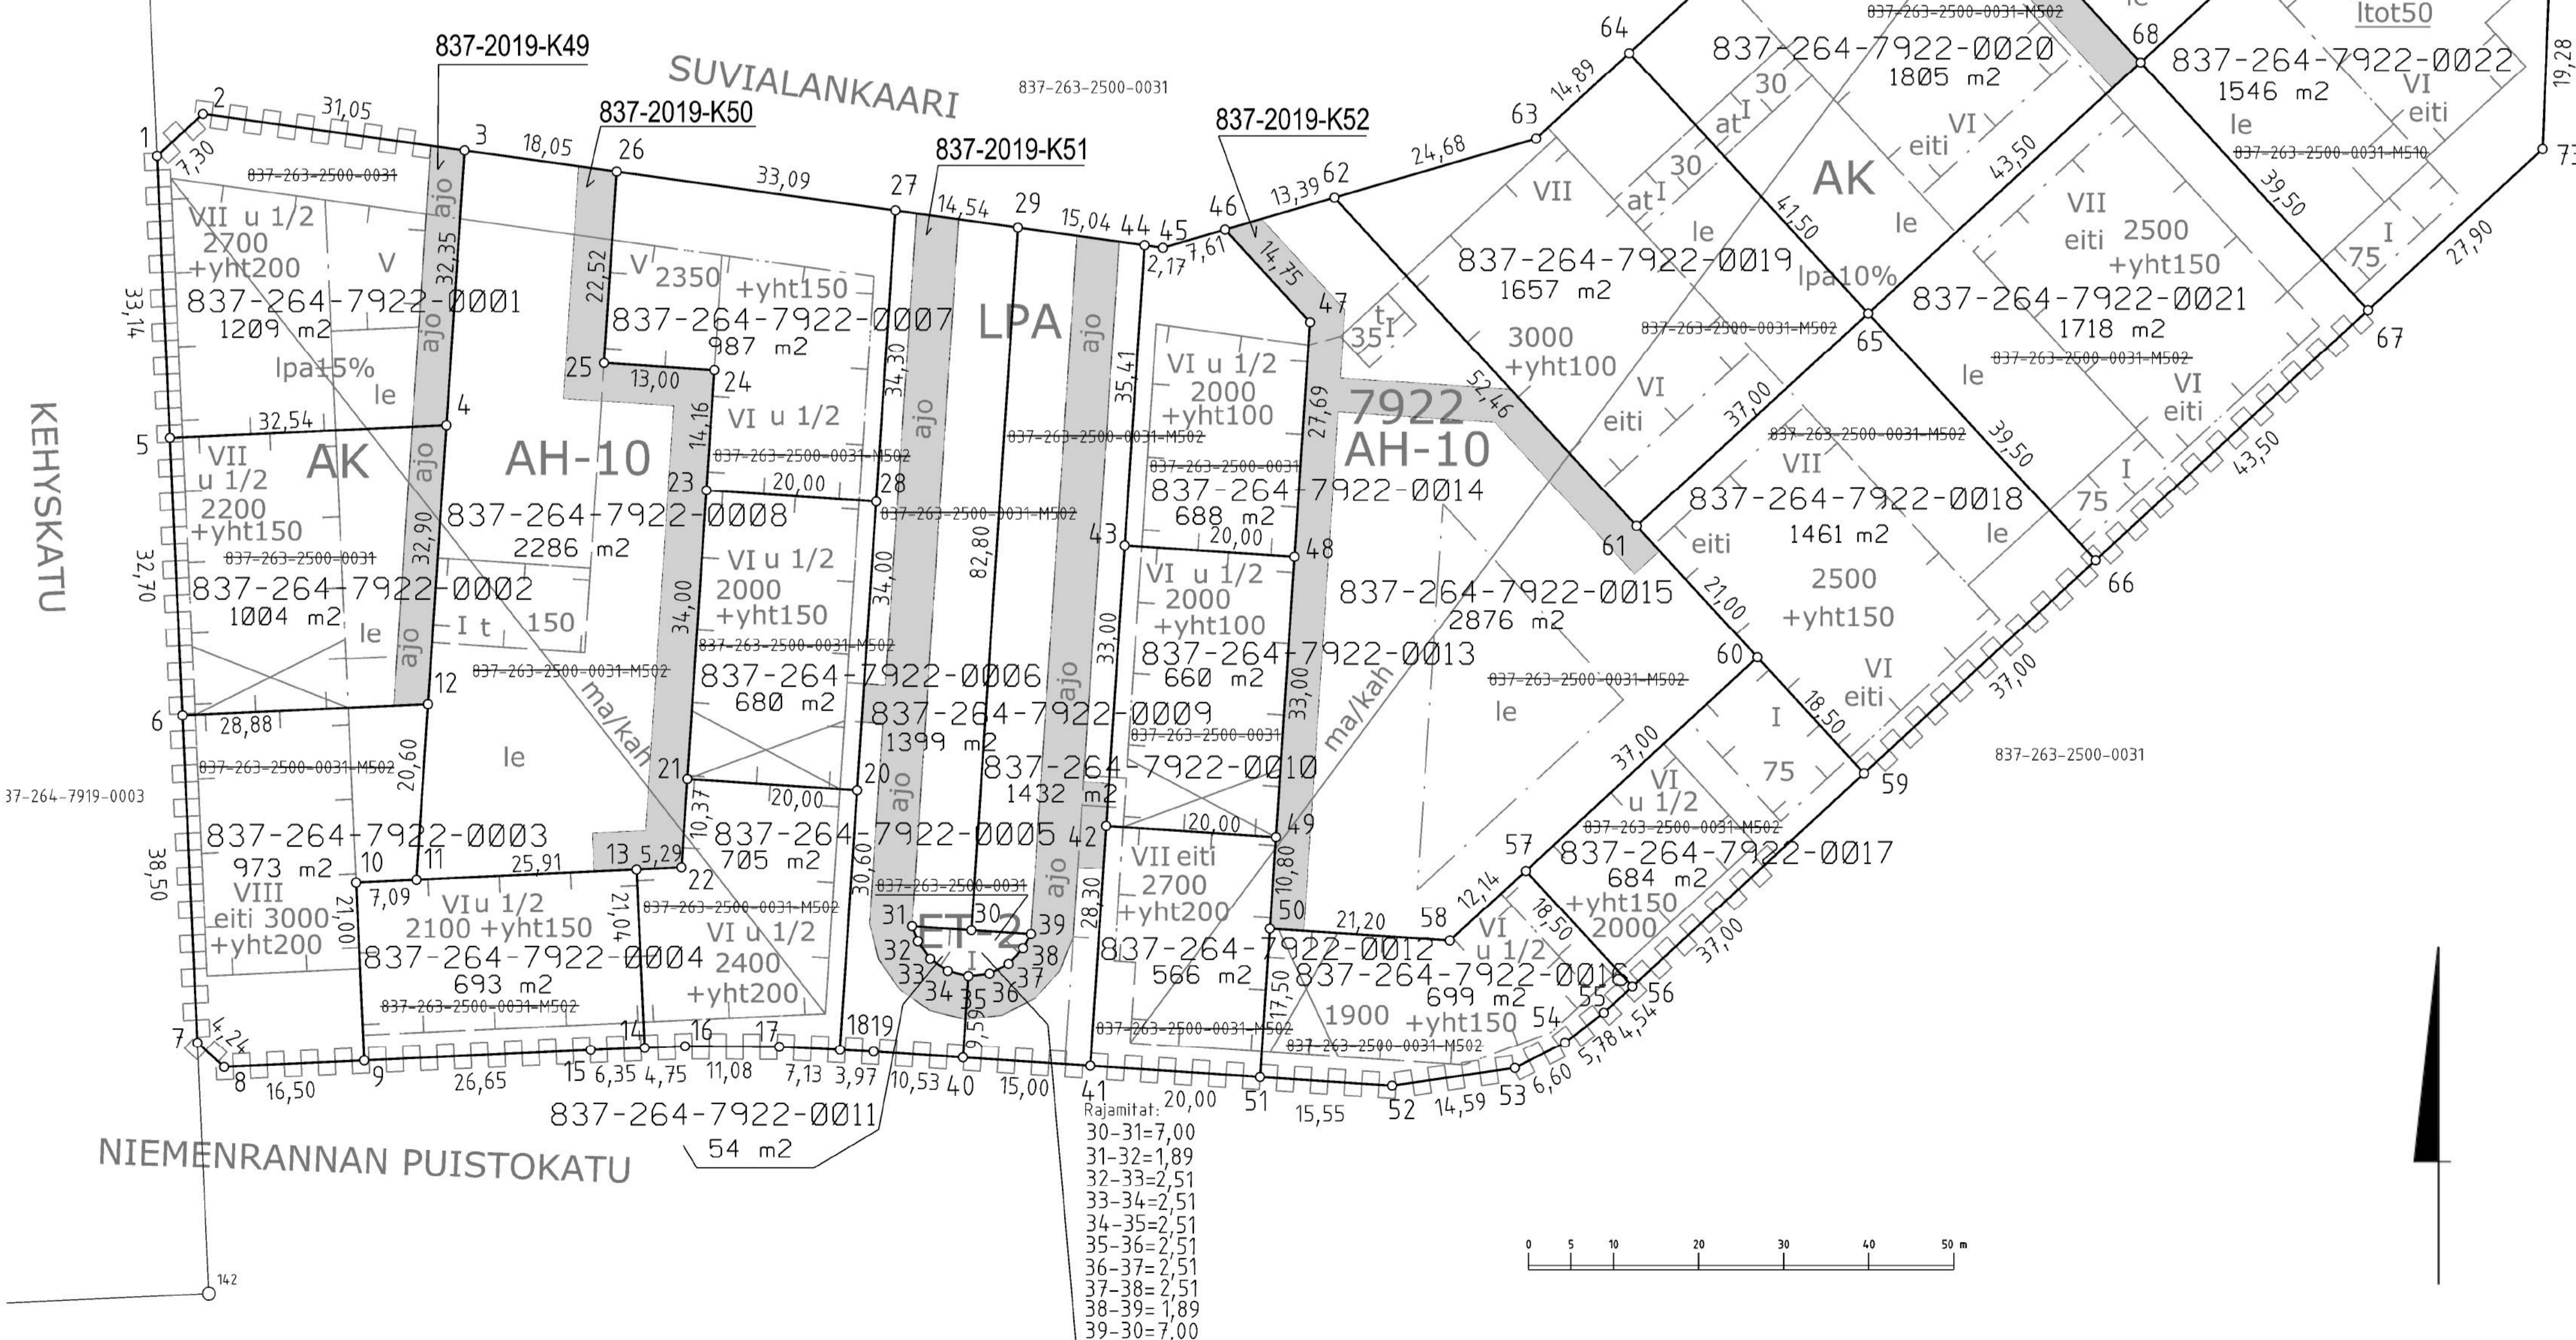

Kartalla ei ole näytetty maanalaista johtoja.