


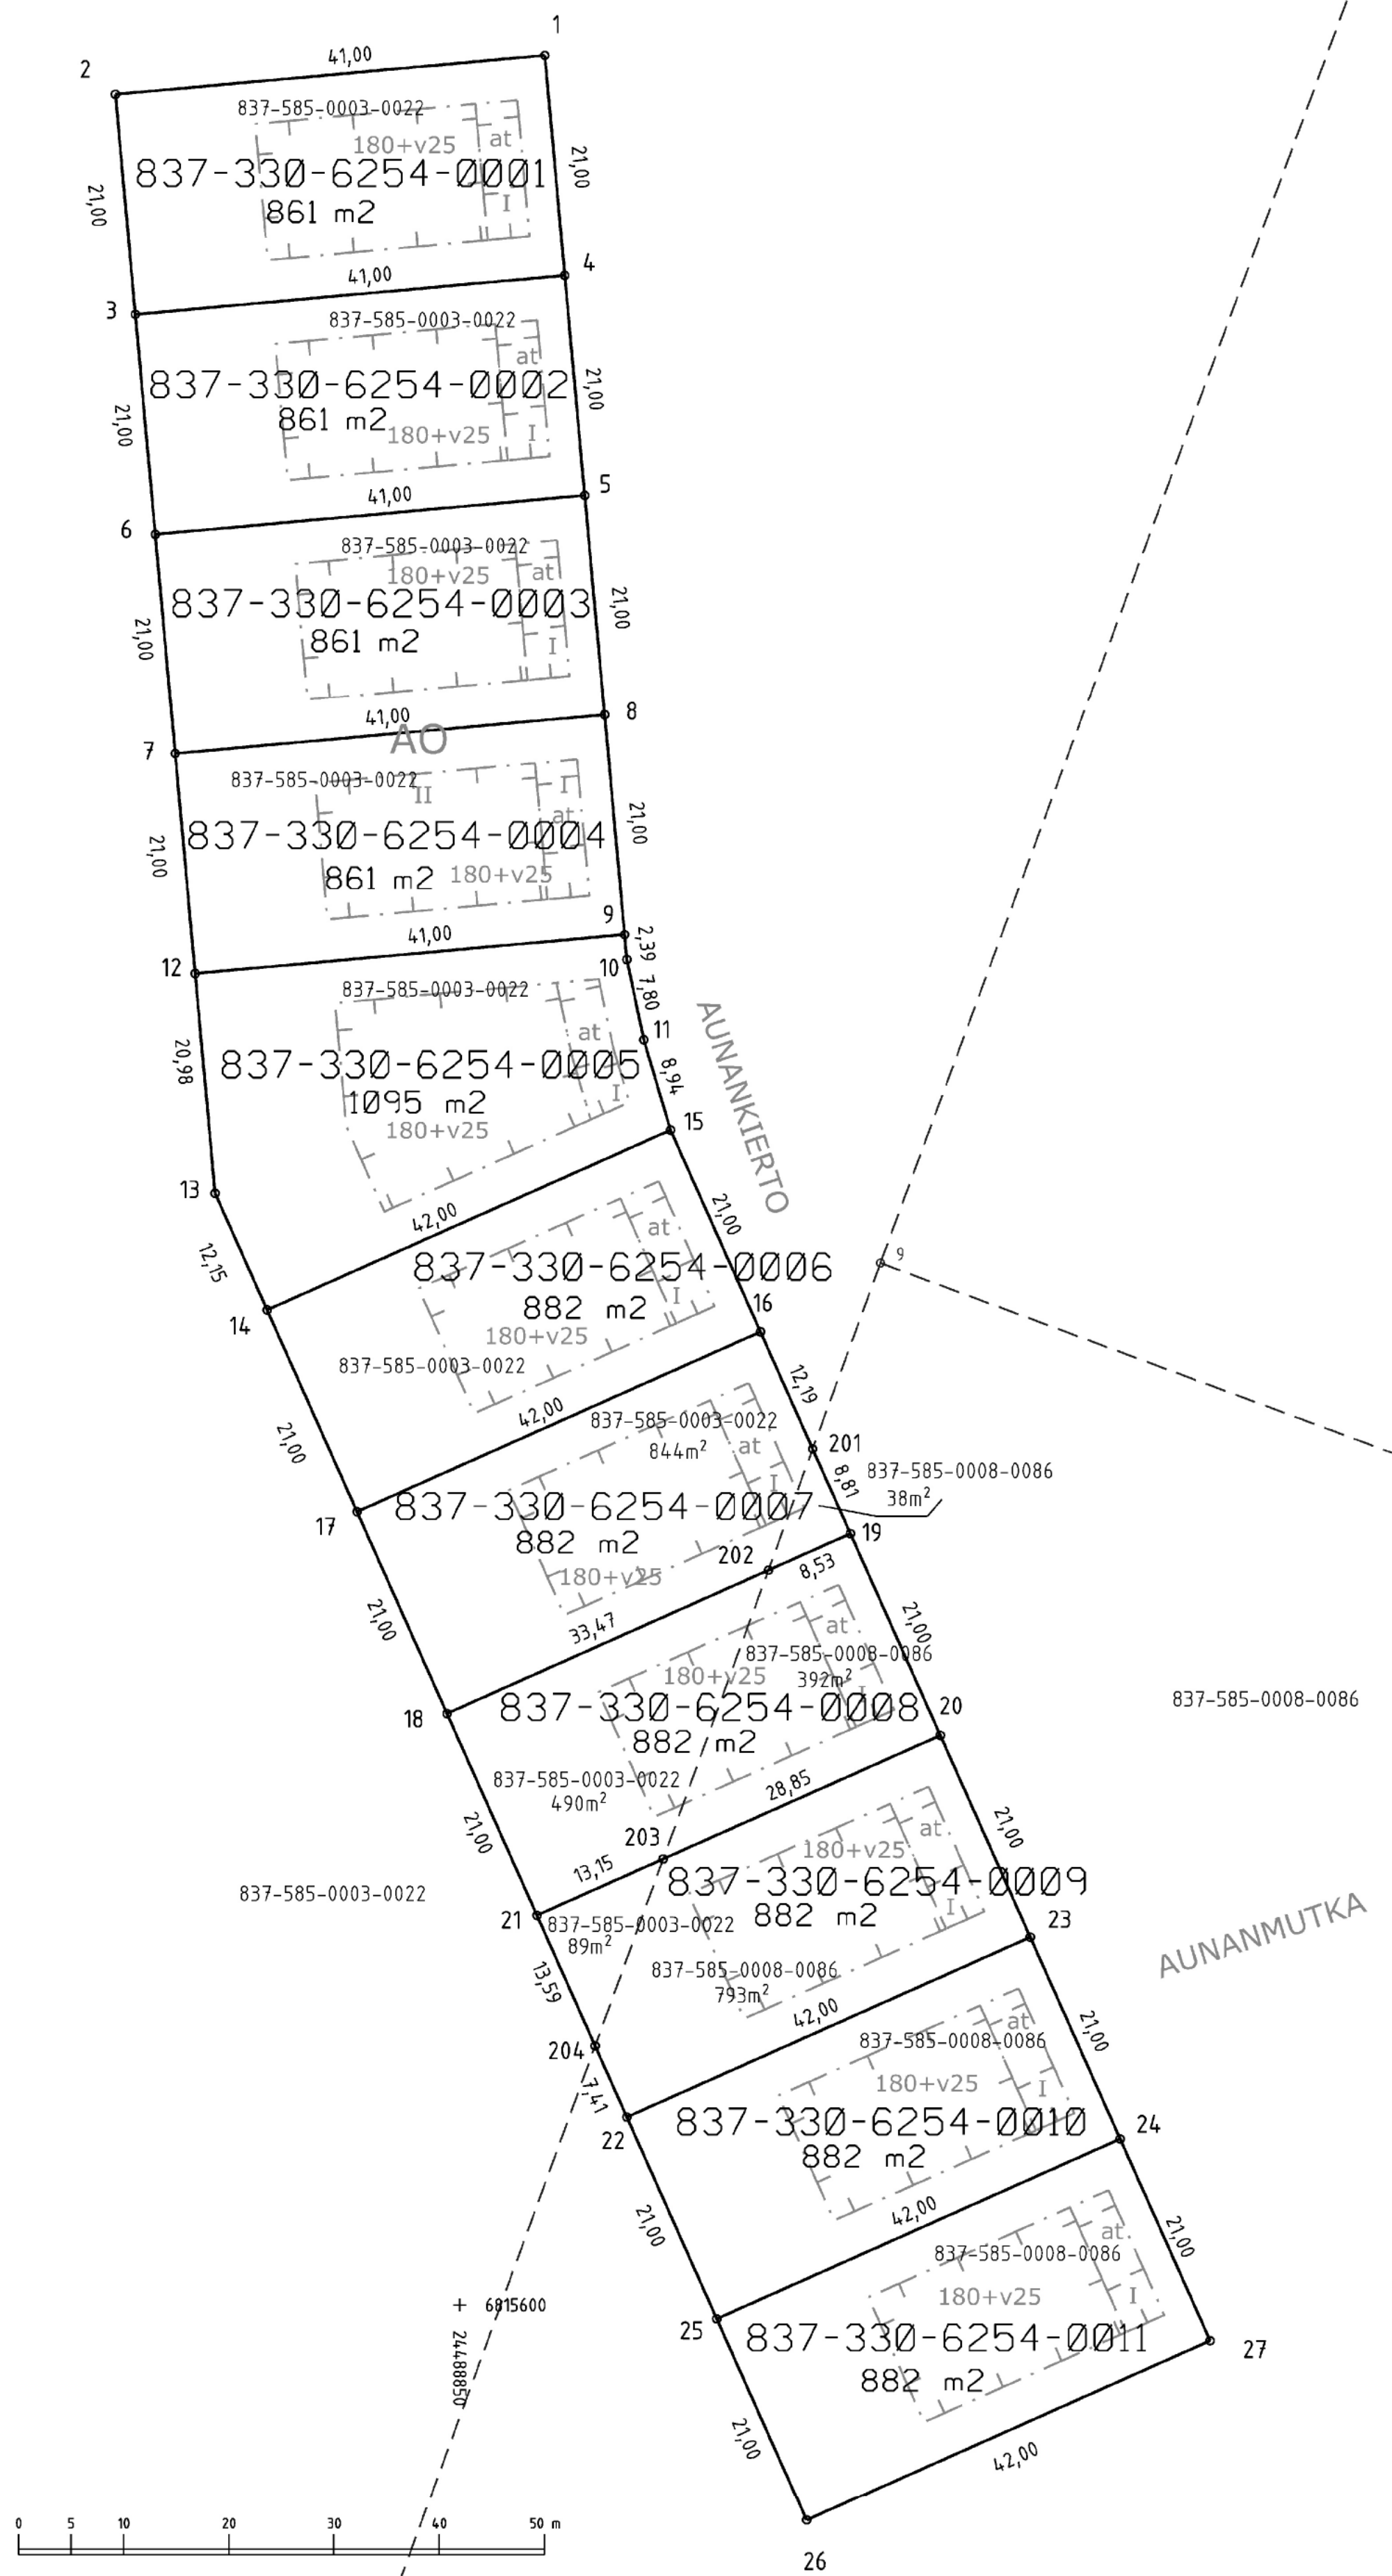

KOORDINAATTILUETTELO
Koordinaatisto: EUREF-FIN (ETRS-GK24)

N:o	X	Y
1	6815813.928	24488858.084
2	6815810.227	24488817.251
3	6815789.313	24488819.147
4	6815793.014	24488859.979
5	6815772.099	24488861.875
6	6815768.398	24488821.042
7	6815747.484	24488822.938
8	6815751.185	24488863.770
9	6815730.271	24488865.666
10	6815727.891	24488865.882
11	6815720.261	24488867.496
12	6815726.570	24488824.833
13	6815705.679	24488826.727
14	6815694.584	24488831.674
15	6815711.688	24488870.033
16	6815692.508	24488878.585
17	6815675.404	24488840.225
18	6815656.224	24488848.777
19	6815673.328	24488887.137
20	6815654.148	24488895.688
21	6815637.045	24488857.329
22	6815617.865	24488865.880
23	6815634.968	24488904.240
24	6815615.788	24488912.792
25	6815598.685	24488874.432
26	6815579.505	24488882.984
27	6815596.608	24488921.343
201	6815681.375	24488883.549
202	6815669.856	24488879.349
203	6815642.400	24488869.340
204	6815624.632	24488862.863

Kartalla ei ole näytetty maanalaisia johtoja.

TONTTIEN MUODOSTUMINEN

Kiinteistötunnus	Yht m2	Osa m2	Muodostajayksikkö
837-330-6254-0001	861	861	837-585-0003-0022
837-330-6254-0002	861	861	837-585-0003-0022
837-330-6254-0003	861	861	837-585-0003-0022
837-330-6254-0004	861	861	837-585-0003-0022
837-330-6254-0005	1095	1095	837-585-0003-0022
837-330-6254-0006	882	882	837-585-0003-0022
837-330-6254-0007	882	38	837-585-0008-0086
		844	837-585-0003-0022
837-330-6254-0008	882	392	837-585-0008-0086
		490	837-585-0003-0022
837-330-6254-0009	882	793	837-585-0008-0086
		89	837-585-0003-0022
837-330-6254-0010	882	882	837-585-0008-0086
837-330-6254-0011	882	882	837-585-0008-0086

KAAVATONTTIJAKO N:o 9210	TAMPERE, 837
Asemakaava N:o 8587 Kv 14.6.2021	K.osa Lahdesjärvi, 330
	Kortteli 6254
Pohjakartan hyväksyi ja tonttijaon laati 1.7.2020	Tulevat tontit:
<i>Eino Jaskari</i>	837-330-6254-0001
Eino Jaskari	837-330-6254-0002
Kiinteistöinsinööri	837-330-6254-0003
	837-330-6254-0004
Tonttijako on hyväksytty asemakaavan yhteydessä	837-330-6254-0005
Hanke N:o 200346	837-330-6254-0006
	837-330-6254-0007
	837-330-6254-0008
	837-330-6254-0009
	837-330-6254-0010
	837-330-6254-0011