


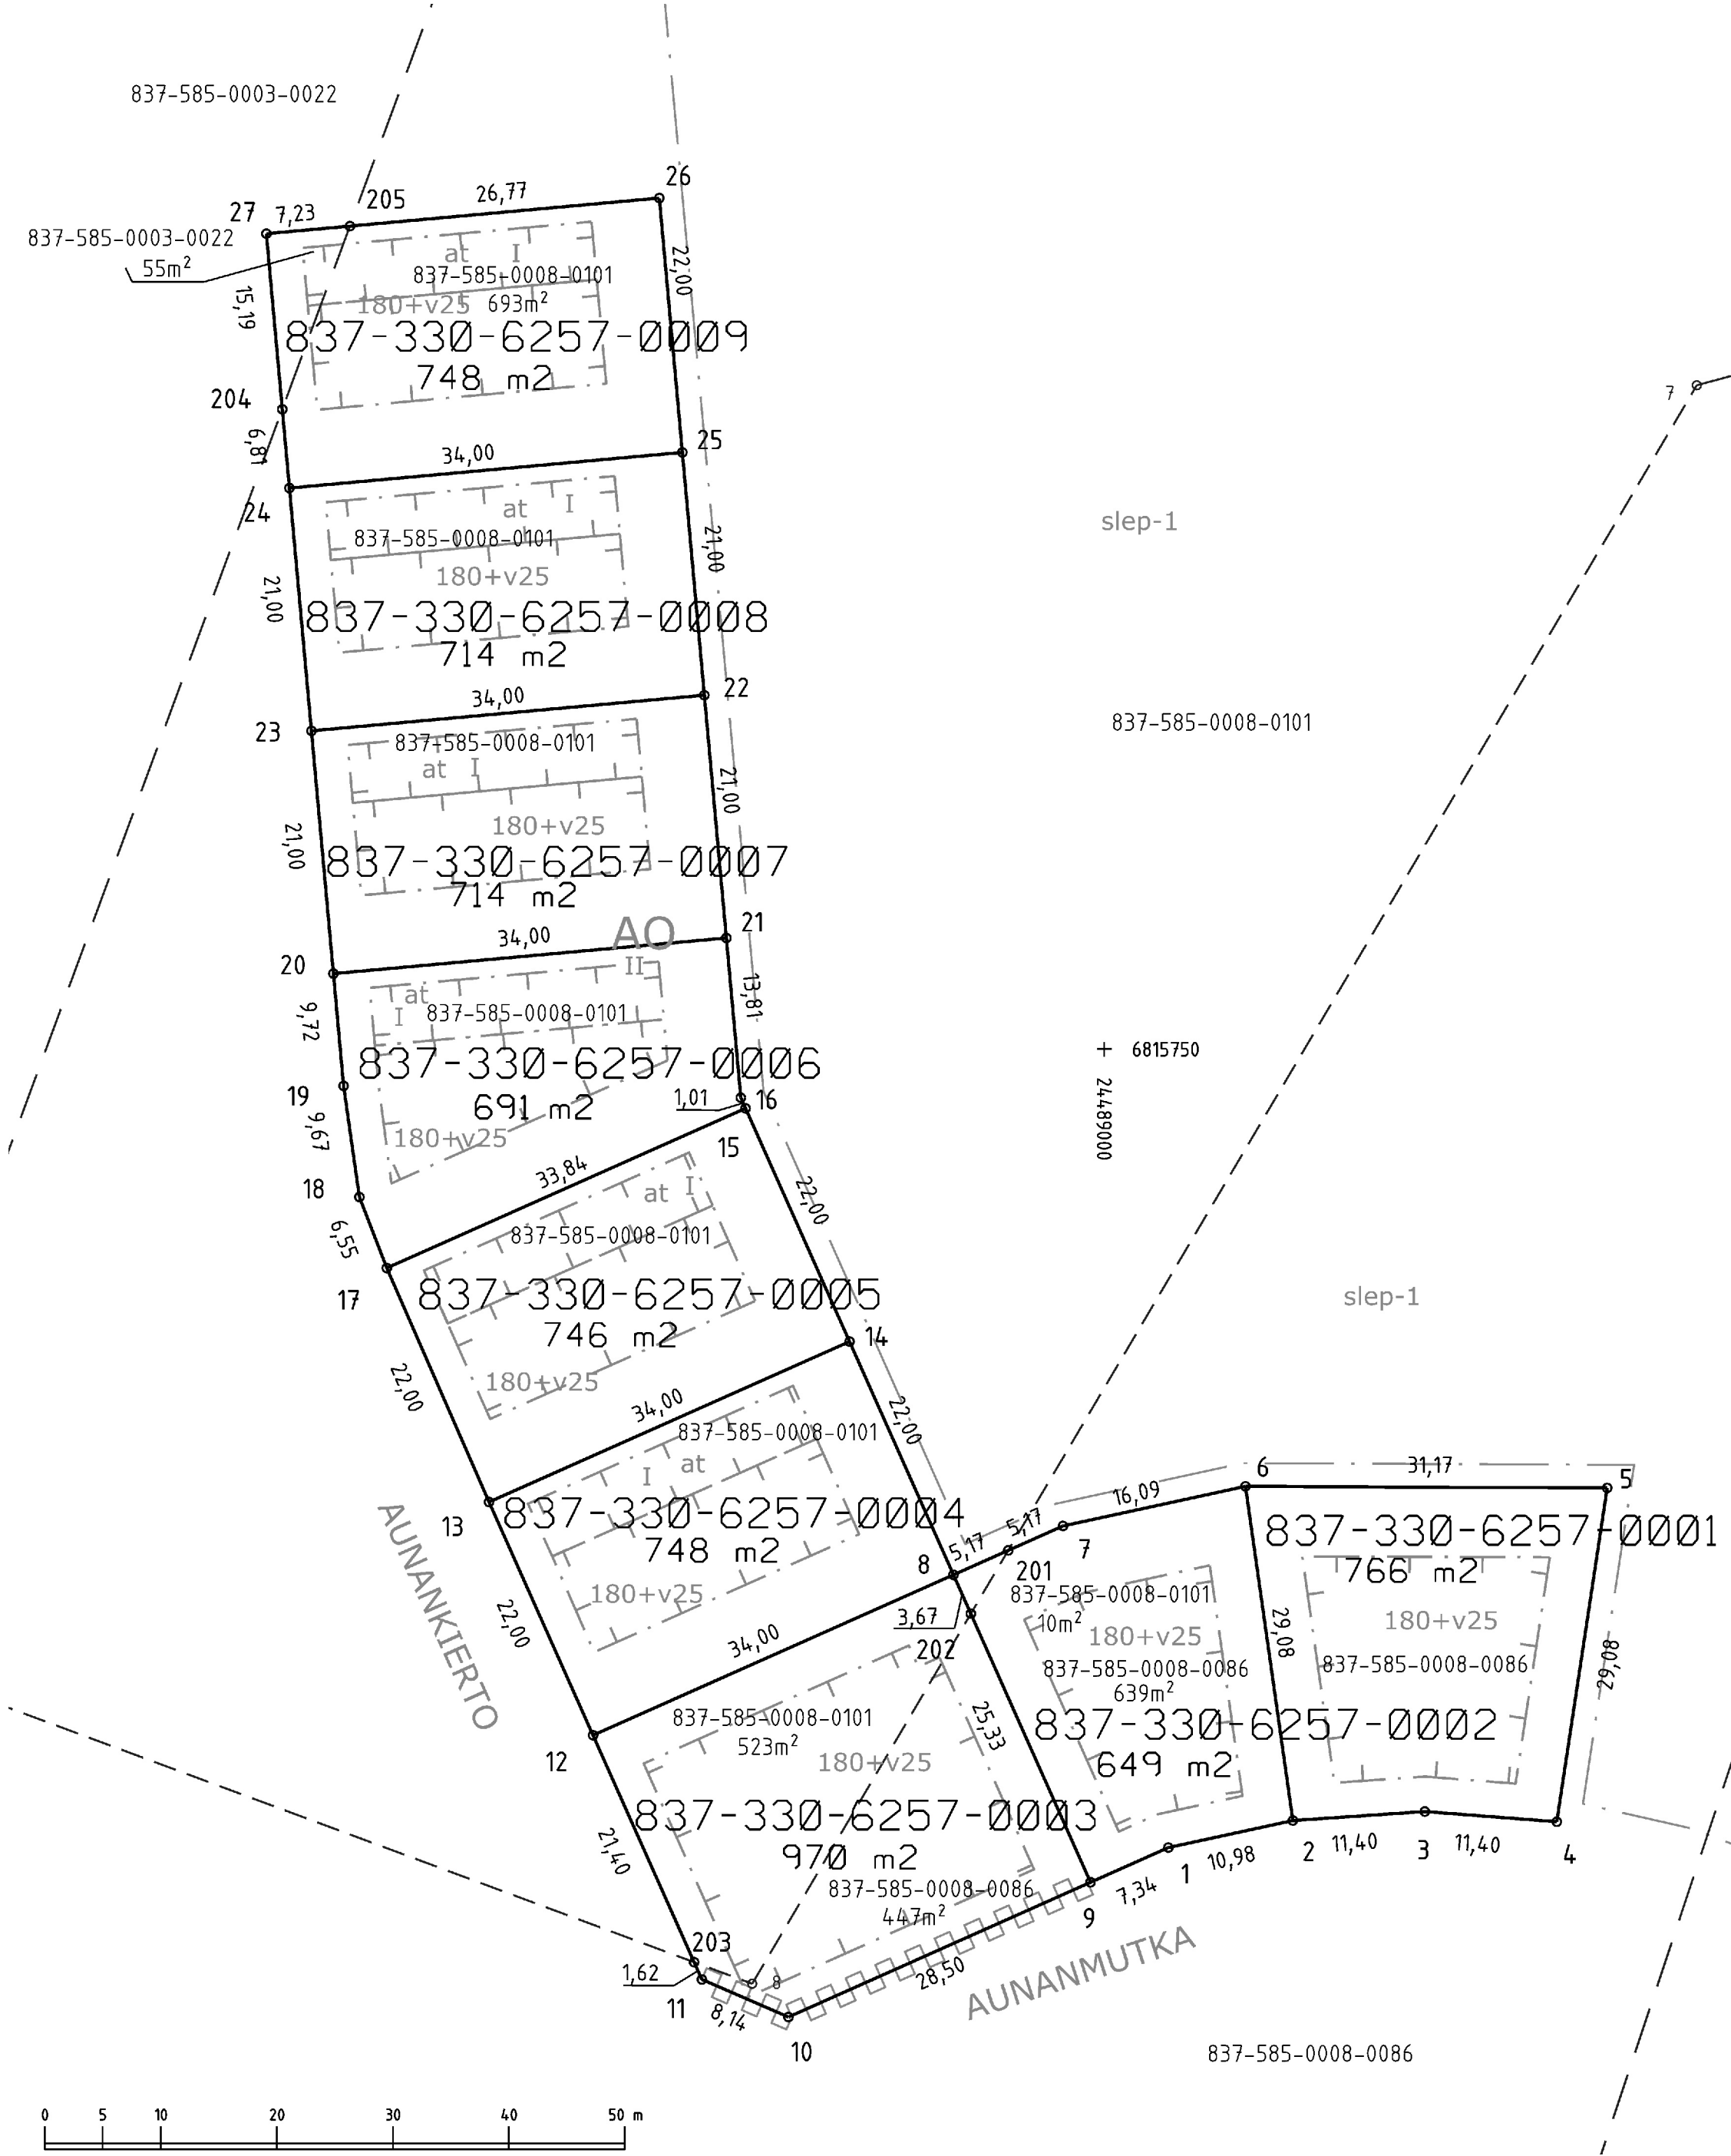

KOORDINAATTILUETTELO
Koordinaatisto: EUREF-FIN (ETRS-GK24)

N:o	X	Y
1	6815681.224	24489005.524
2	6815683.552	24489016.256
3	6815684.330	24489027.630
4	6815683.450	24489038.998
5	6815712.200	24489043.342
6	6815712.341	24489012.171
7	6815708.929	24488996.449
8	6815704.720	24488987.009
9	6815678.234	24488998.819
10	6815666.628	24488972.789
11	6815669.868	24488965.322
12	6815690.899	24488955.945
13	6815710.992	24488946.986
14	6815724.810	24488978.052
15	6815744.904	24488969.093
16	6815745.824	24488968.683
17	6815731.150	24488938.173
18	6815737.259	24488935.815
19	6815746.831	24488934.452
20	6815756.508	24488933.575
21	6815759.577	24488967.436
22	6815780.491	24488965.540
23	6815777.422	24488931.679
24	6815798.336	24488929.784
25	6815801.405	24488963.645
26	6815823.316	24488961.659
27	6815820.246	24488927.798
201	6815706.825	24488991.730
202	6815701.368	24488988.504
203	6815671.350	24488964.661
204	6815805.122	24488929.169
205	6815820.899	24488934.995

TONTTIEN MUODOSTUMINEN

Kiinteistötunnus	Yht m2	Osa m2	Muodostajayksikkö
837-330-6257-0001	766	766	837-585-0008-0086
837-330-6257-0002	649	639 10	837-585-0008-0086 837-585-0008-0101
837-330-6257-0003	970	447 523	837-585-0008-0086 837-585-0008-0101
837-330-6257-0004	748	748	837-585-0008-0101
837-330-6257-0005	746	746	837-585-0008-0101
837-330-6257-0006	691	691	837-585-0008-0101
837-330-6257-0007	714	714	837-585-0008-0101
837-330-6257-0008	714	714	837-585-0008-0101
837-330-6257-0009	748	693 55	837-585-0008-0101 837-585-0003-0022

Kartalla ei ole näytetty maanalaisia johtoja.

KAAVATONTTIJAKO N:o 9213	TAMPERE, 837
Asemakaava N:o 8587 Kv 14.6.2021	K.osa Lahdesjärvi, 330
	Kortteli 6257
Pohjakartan hyväksyi ja tonttijaon laati 3.7.2020	Tulevat tontit:
<i>Eino Jaska</i>	837-330-6257-0001
Eino Jaskari	837-330-6257-0002
Kiinteistöinsinööri	837-330-6257-0003
Tonttijako on hyväksytty asemakaavan yhteydessä	837-330-6257-0004
Hanke N:o 200357	837-330-6257-0005
	837-330-6257-0006
	837-330-6257-0007
	837-330-6257-0008
	837-330-6257-0009